


NOTES

- All dimensions and levels are to be checked on site
- This drawing has been prepared for the purposes of obtaining planning permission only
- Any discrepancies are to be reported to the designer before any work commences
- This drawing shall not be scaled to ascertain any dimensions. Work to figured dims only
- This drawing shall not be reproduced without express written permission from Studio Bloc
- Title overlay drawings and ownership boundaries are produced using all reasonable endeavours

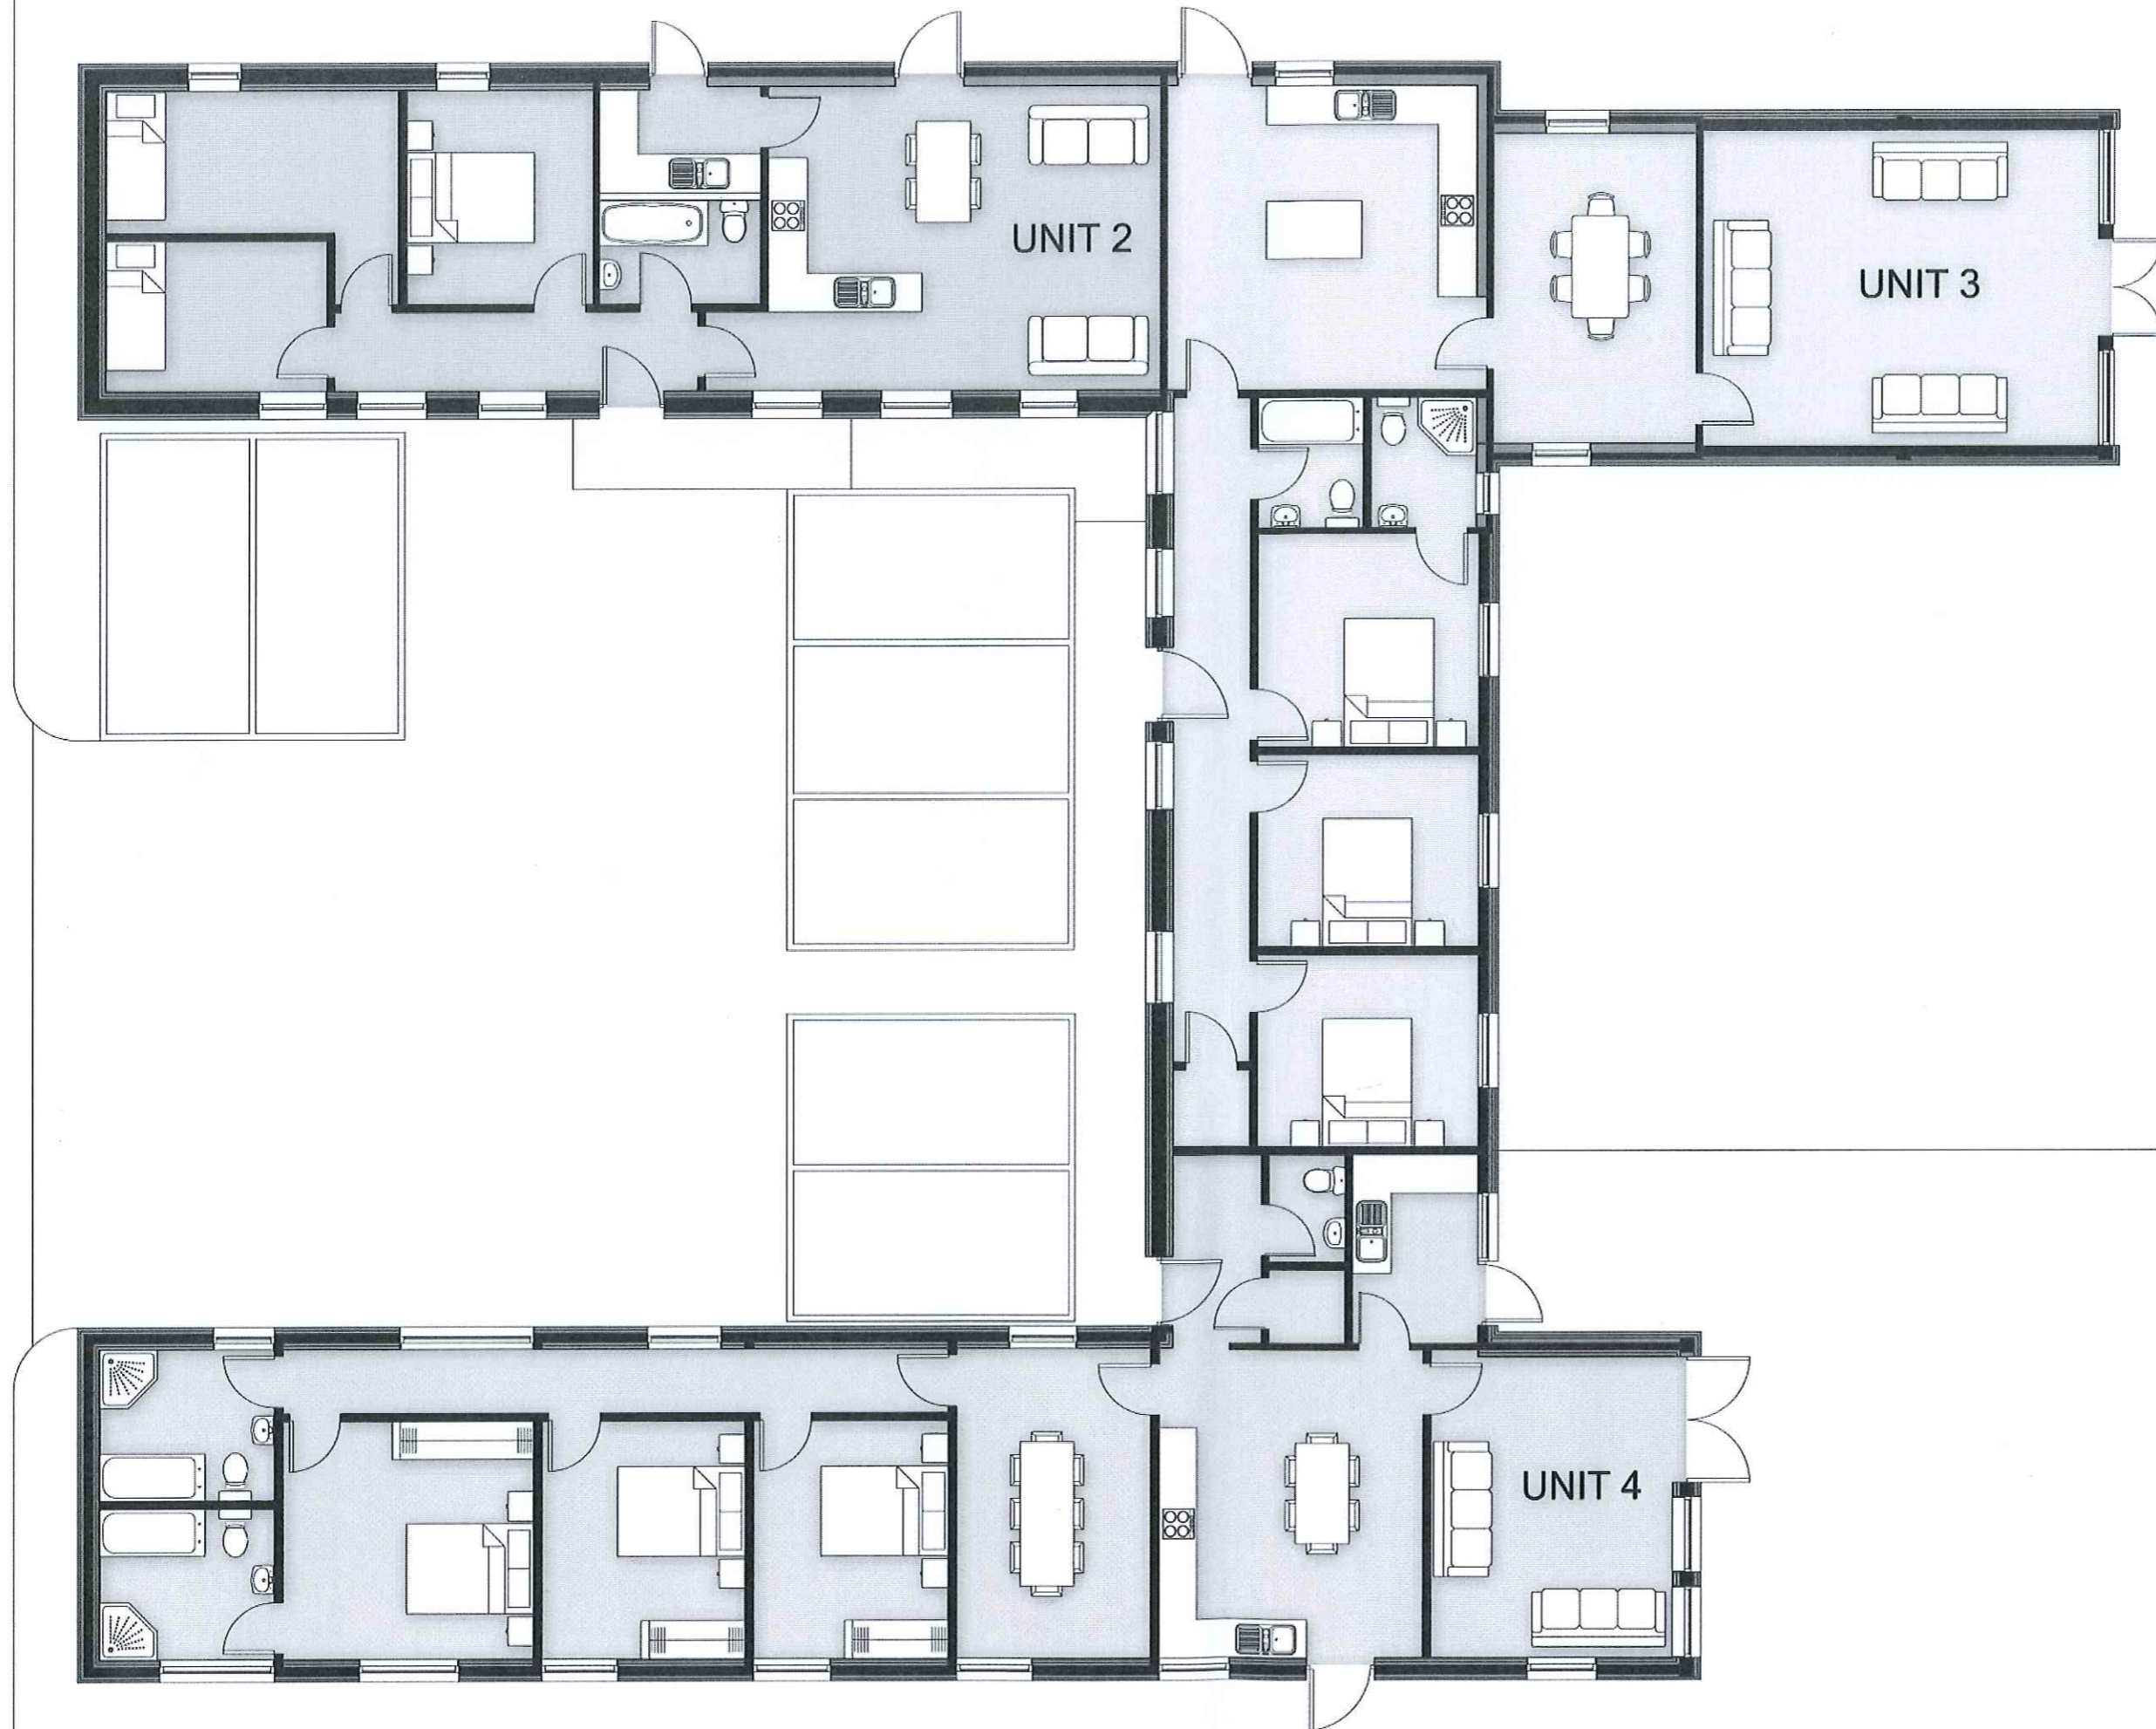

E > info@studiobloc.co.uk
T > 07470066565

Rev	Date	Drawn	Checked
1	01/06/18	PH	PH

Initial Issue

Drawing stage **Planning**

Client **Mr and Mrs Madeley**

Project **Rodway Farm**

Drawing title **Existing Floor Plans
Units 2,3 + 4**

Date	01/06/18	Drawn	PH
Scale	As Shown	Checked	PH

1 Existing Floor Plans
Scale 1: 100 @ A3

DRAWING NO. **SB022 P010** /