



1 Proposed Elevations
Scale 1: 100 @ A3

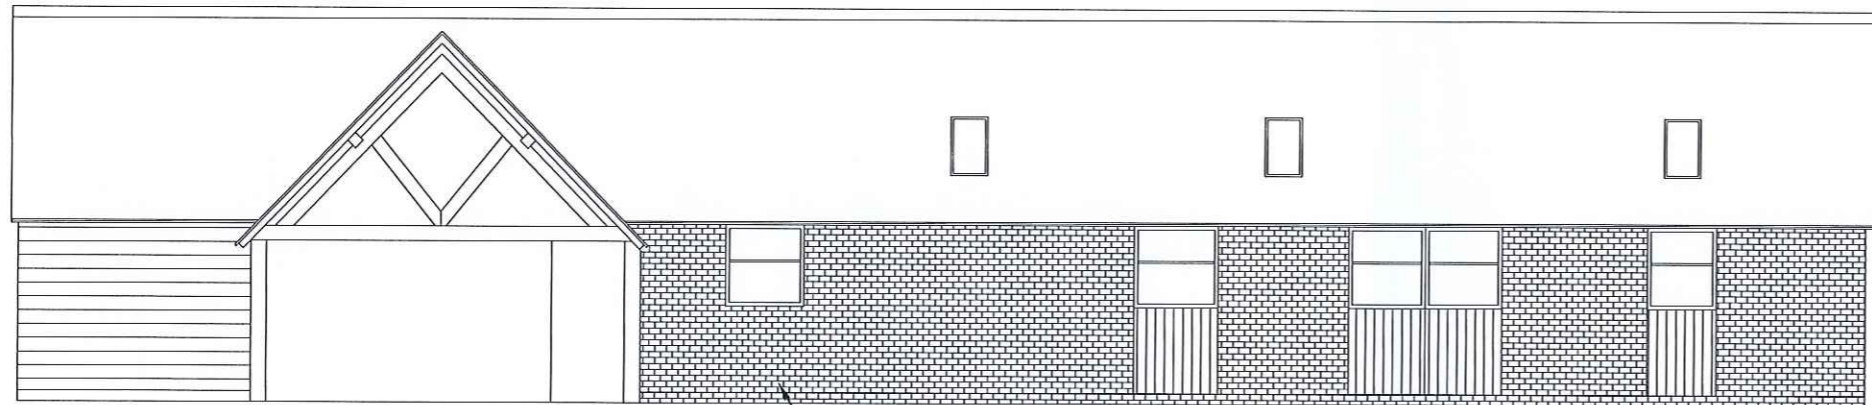

2 Proposed Elevations
Scale 1: 100 @ A3

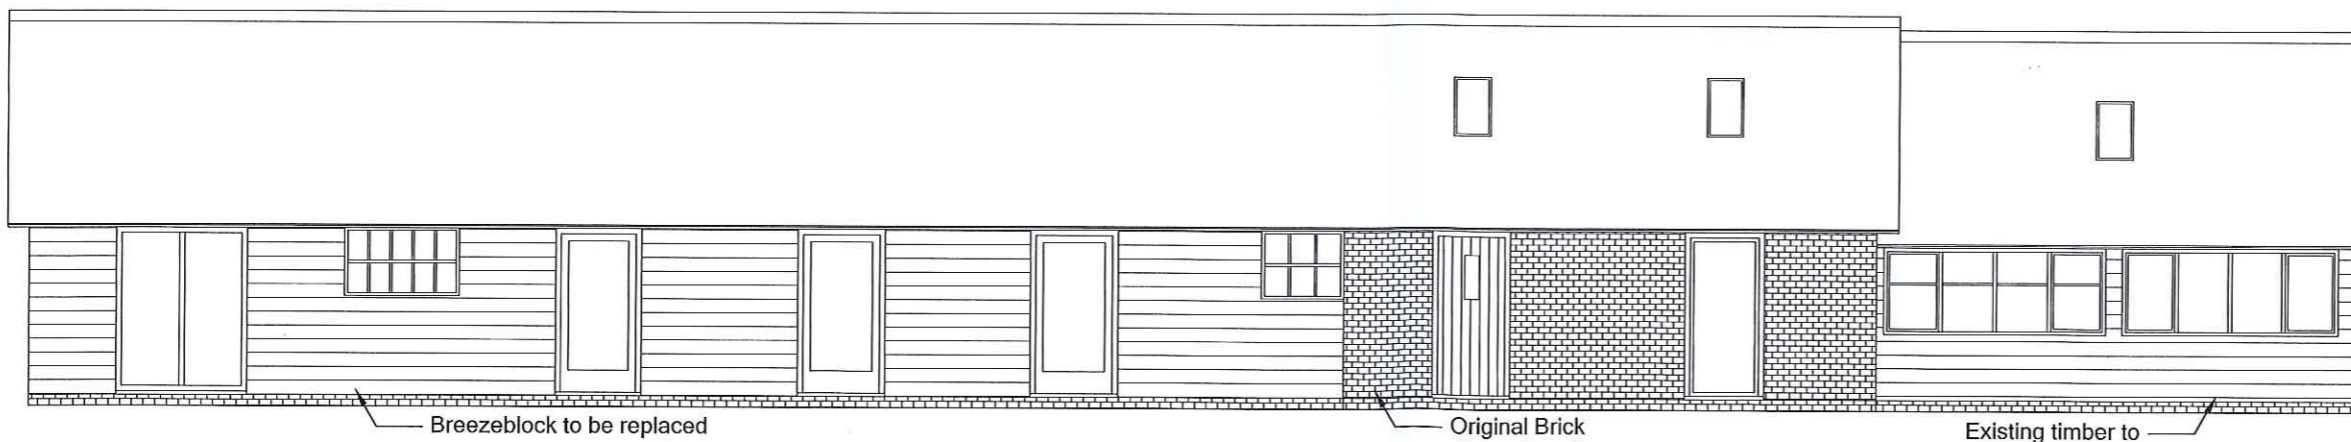

3 Proposed Elevations
Scale 1: 100 @ A3

NOTES

- All dimensions and levels are to be checked on site.
- This drawing has been prepared for the purposes of obtaining planning permission only.
- Any discrepancies are to be reported to the designer before any work commences.
- This drawing shall not be scaled to ascertain any dimensions. Work to figured dims only.
- This drawing shall not be reproduced without express written permission from Studio Bloc.
- Title overlay drawings and ownership boundaries are produced using all reasonable endeavours



E > info@studiobloc.co.uk
T > 07470066565

Rev	Date	Drawn	Checked
A	25/01/19	PH	PH

Initial Issue

Client Mr and Mrs Madeley

Project Rodway Farm

Drawing title
Proposed Elevations
Units 2,3 + 4

Date	01/08/18	Drawn	PH
Scale	As Shown	Checked	PH

Job No SB022 P012 A