


Building Plot at Nomansheath

barbersRURAL

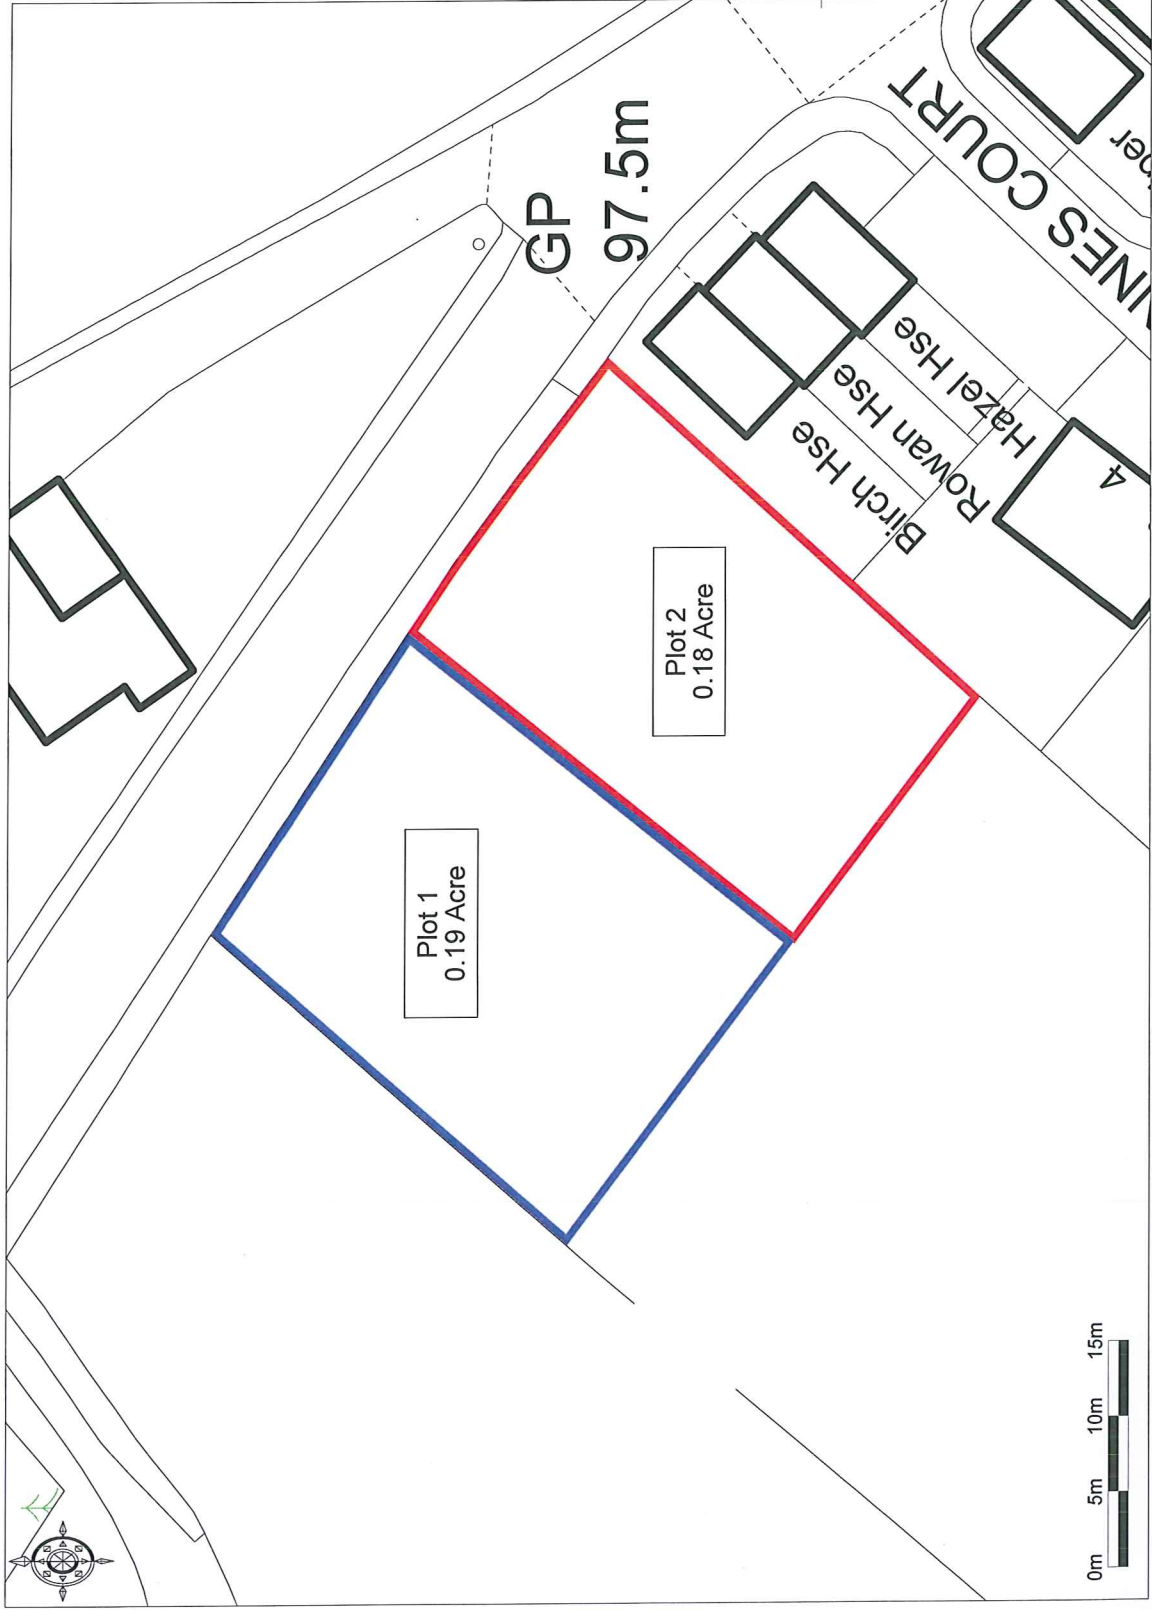

Ordnance Survey © Crown Copyright 2018. All rights reserved. Licence number 100022432. Printed Scale - 1:500

Promap
LANDMARK INFORMATION GROUP

Barbers Rural, Market Drayton. 01630 692500